




Site Plan / Building Level 1 Plan

Douglas High School Addition
Winston-Dillard School District

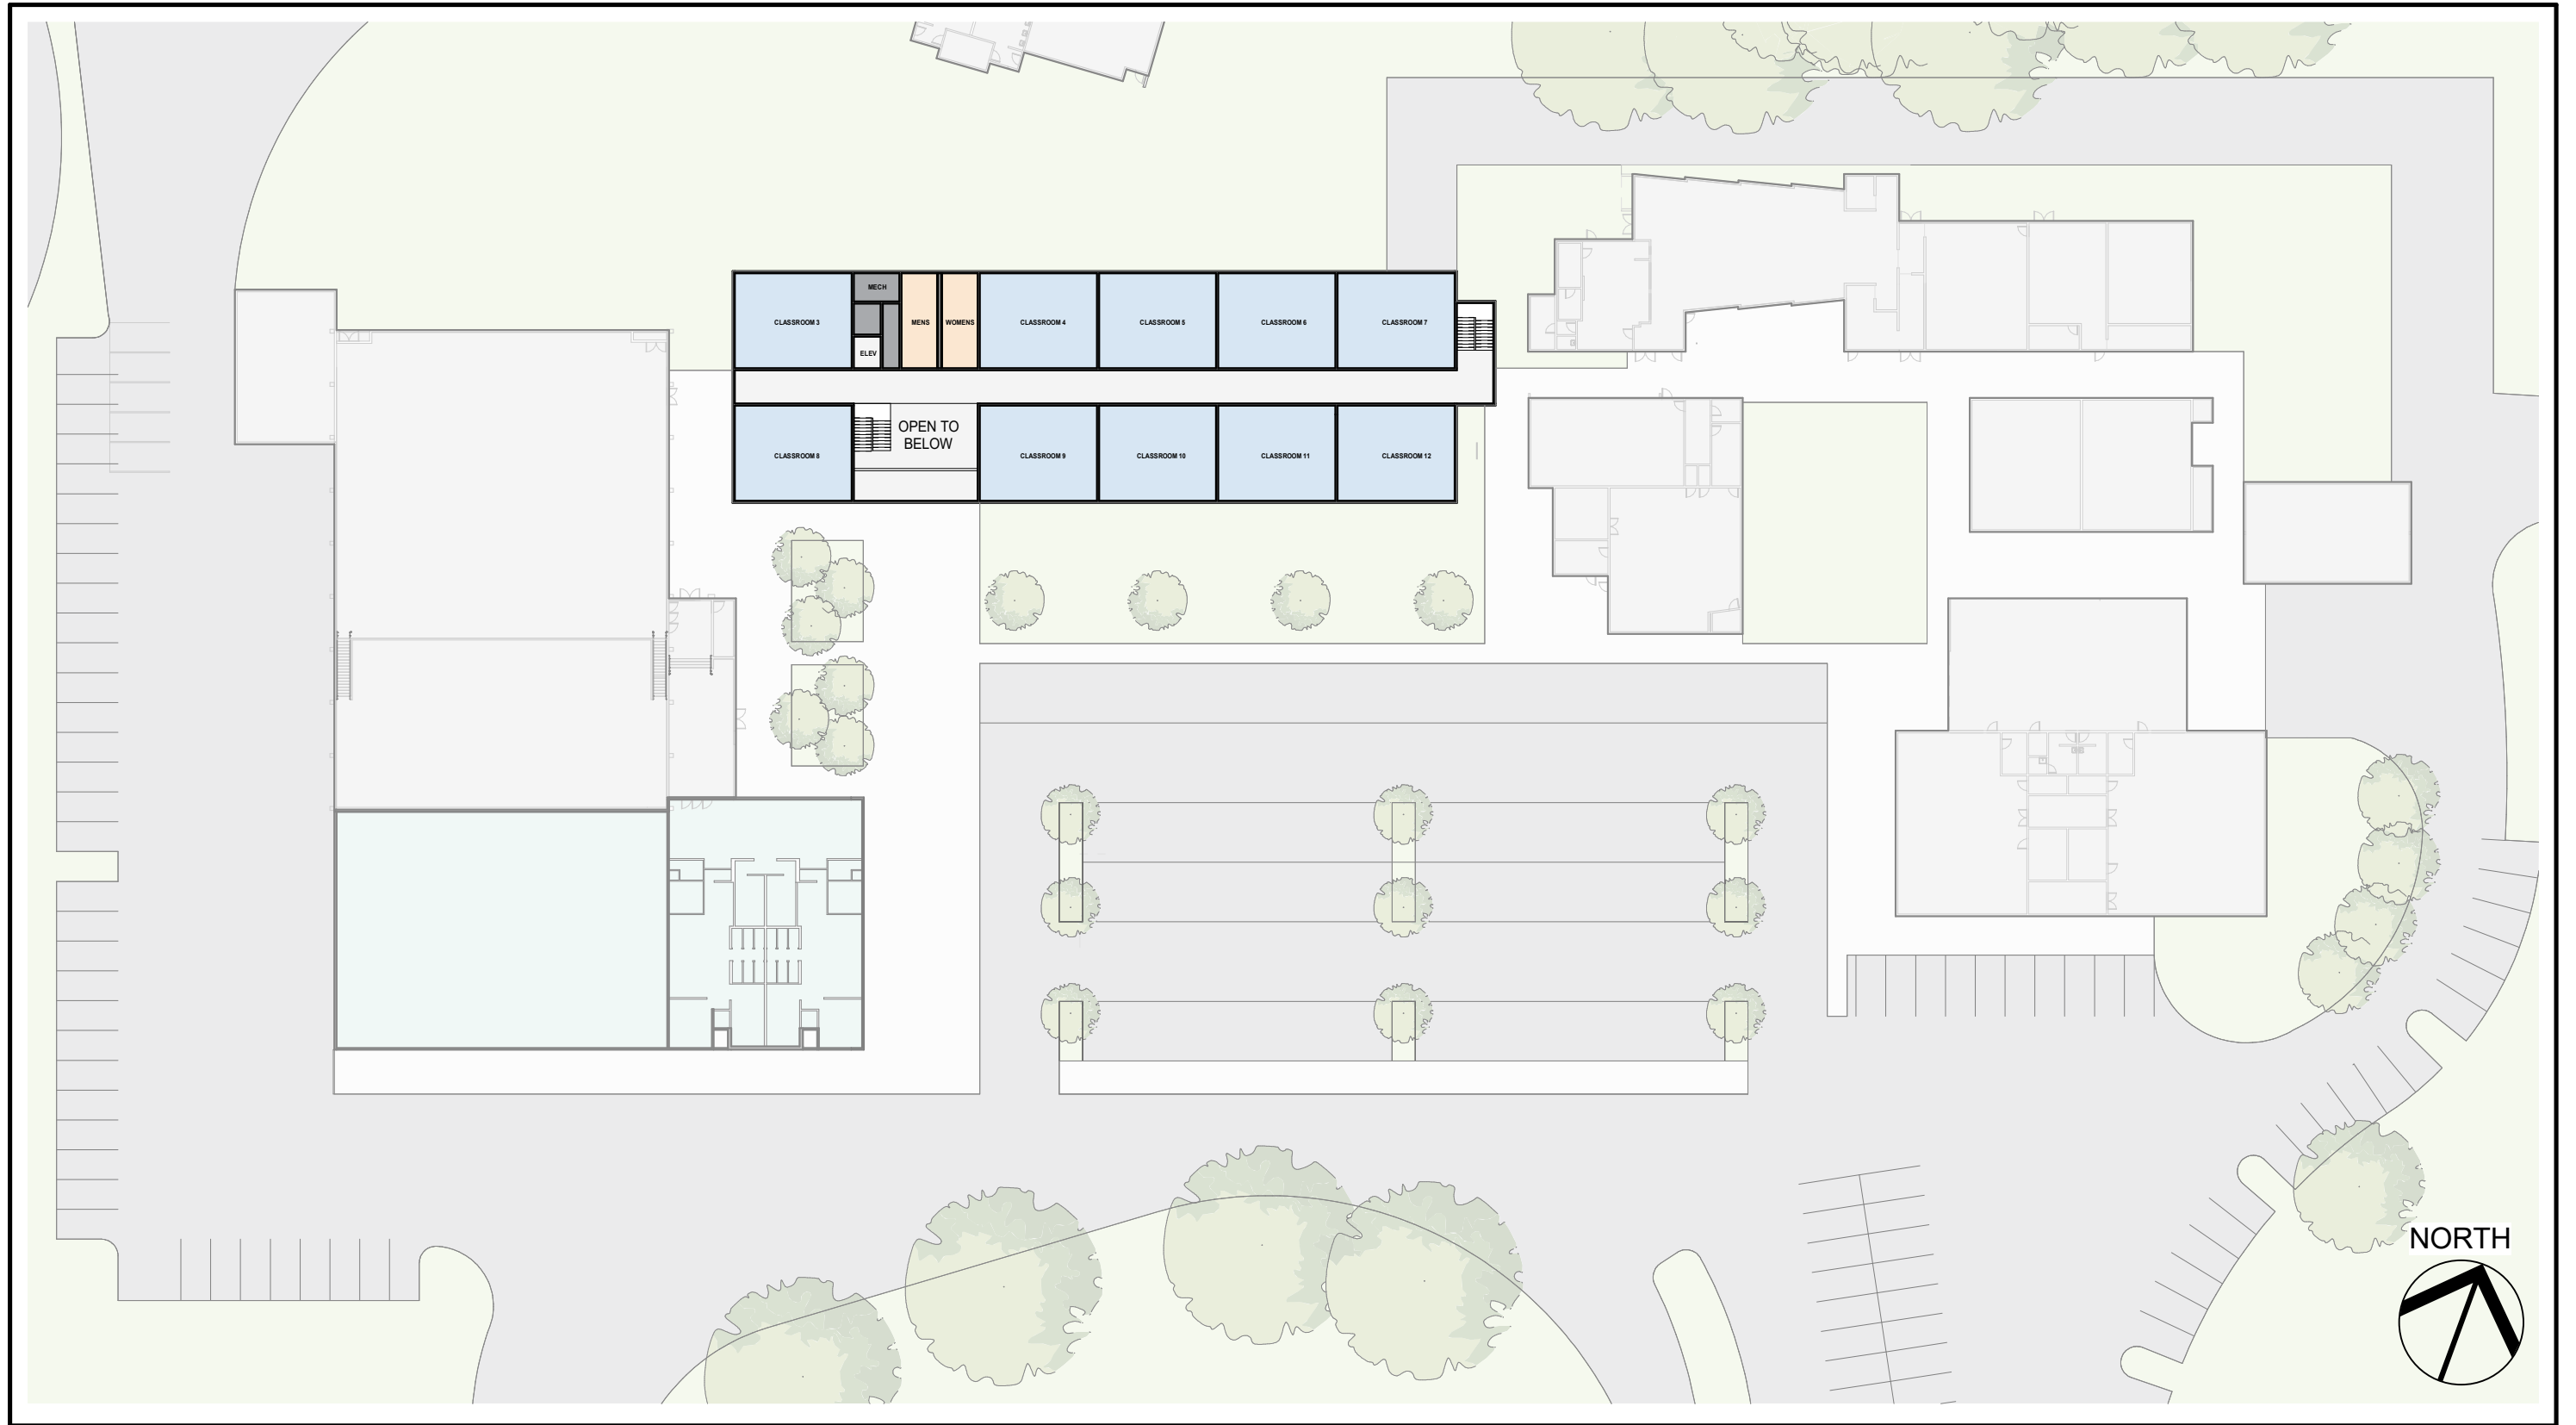

Building Level 2 Plan

Douglas High School Addition
Winston-Dillard School District

02

03/25/19
Soderstrom Architects